


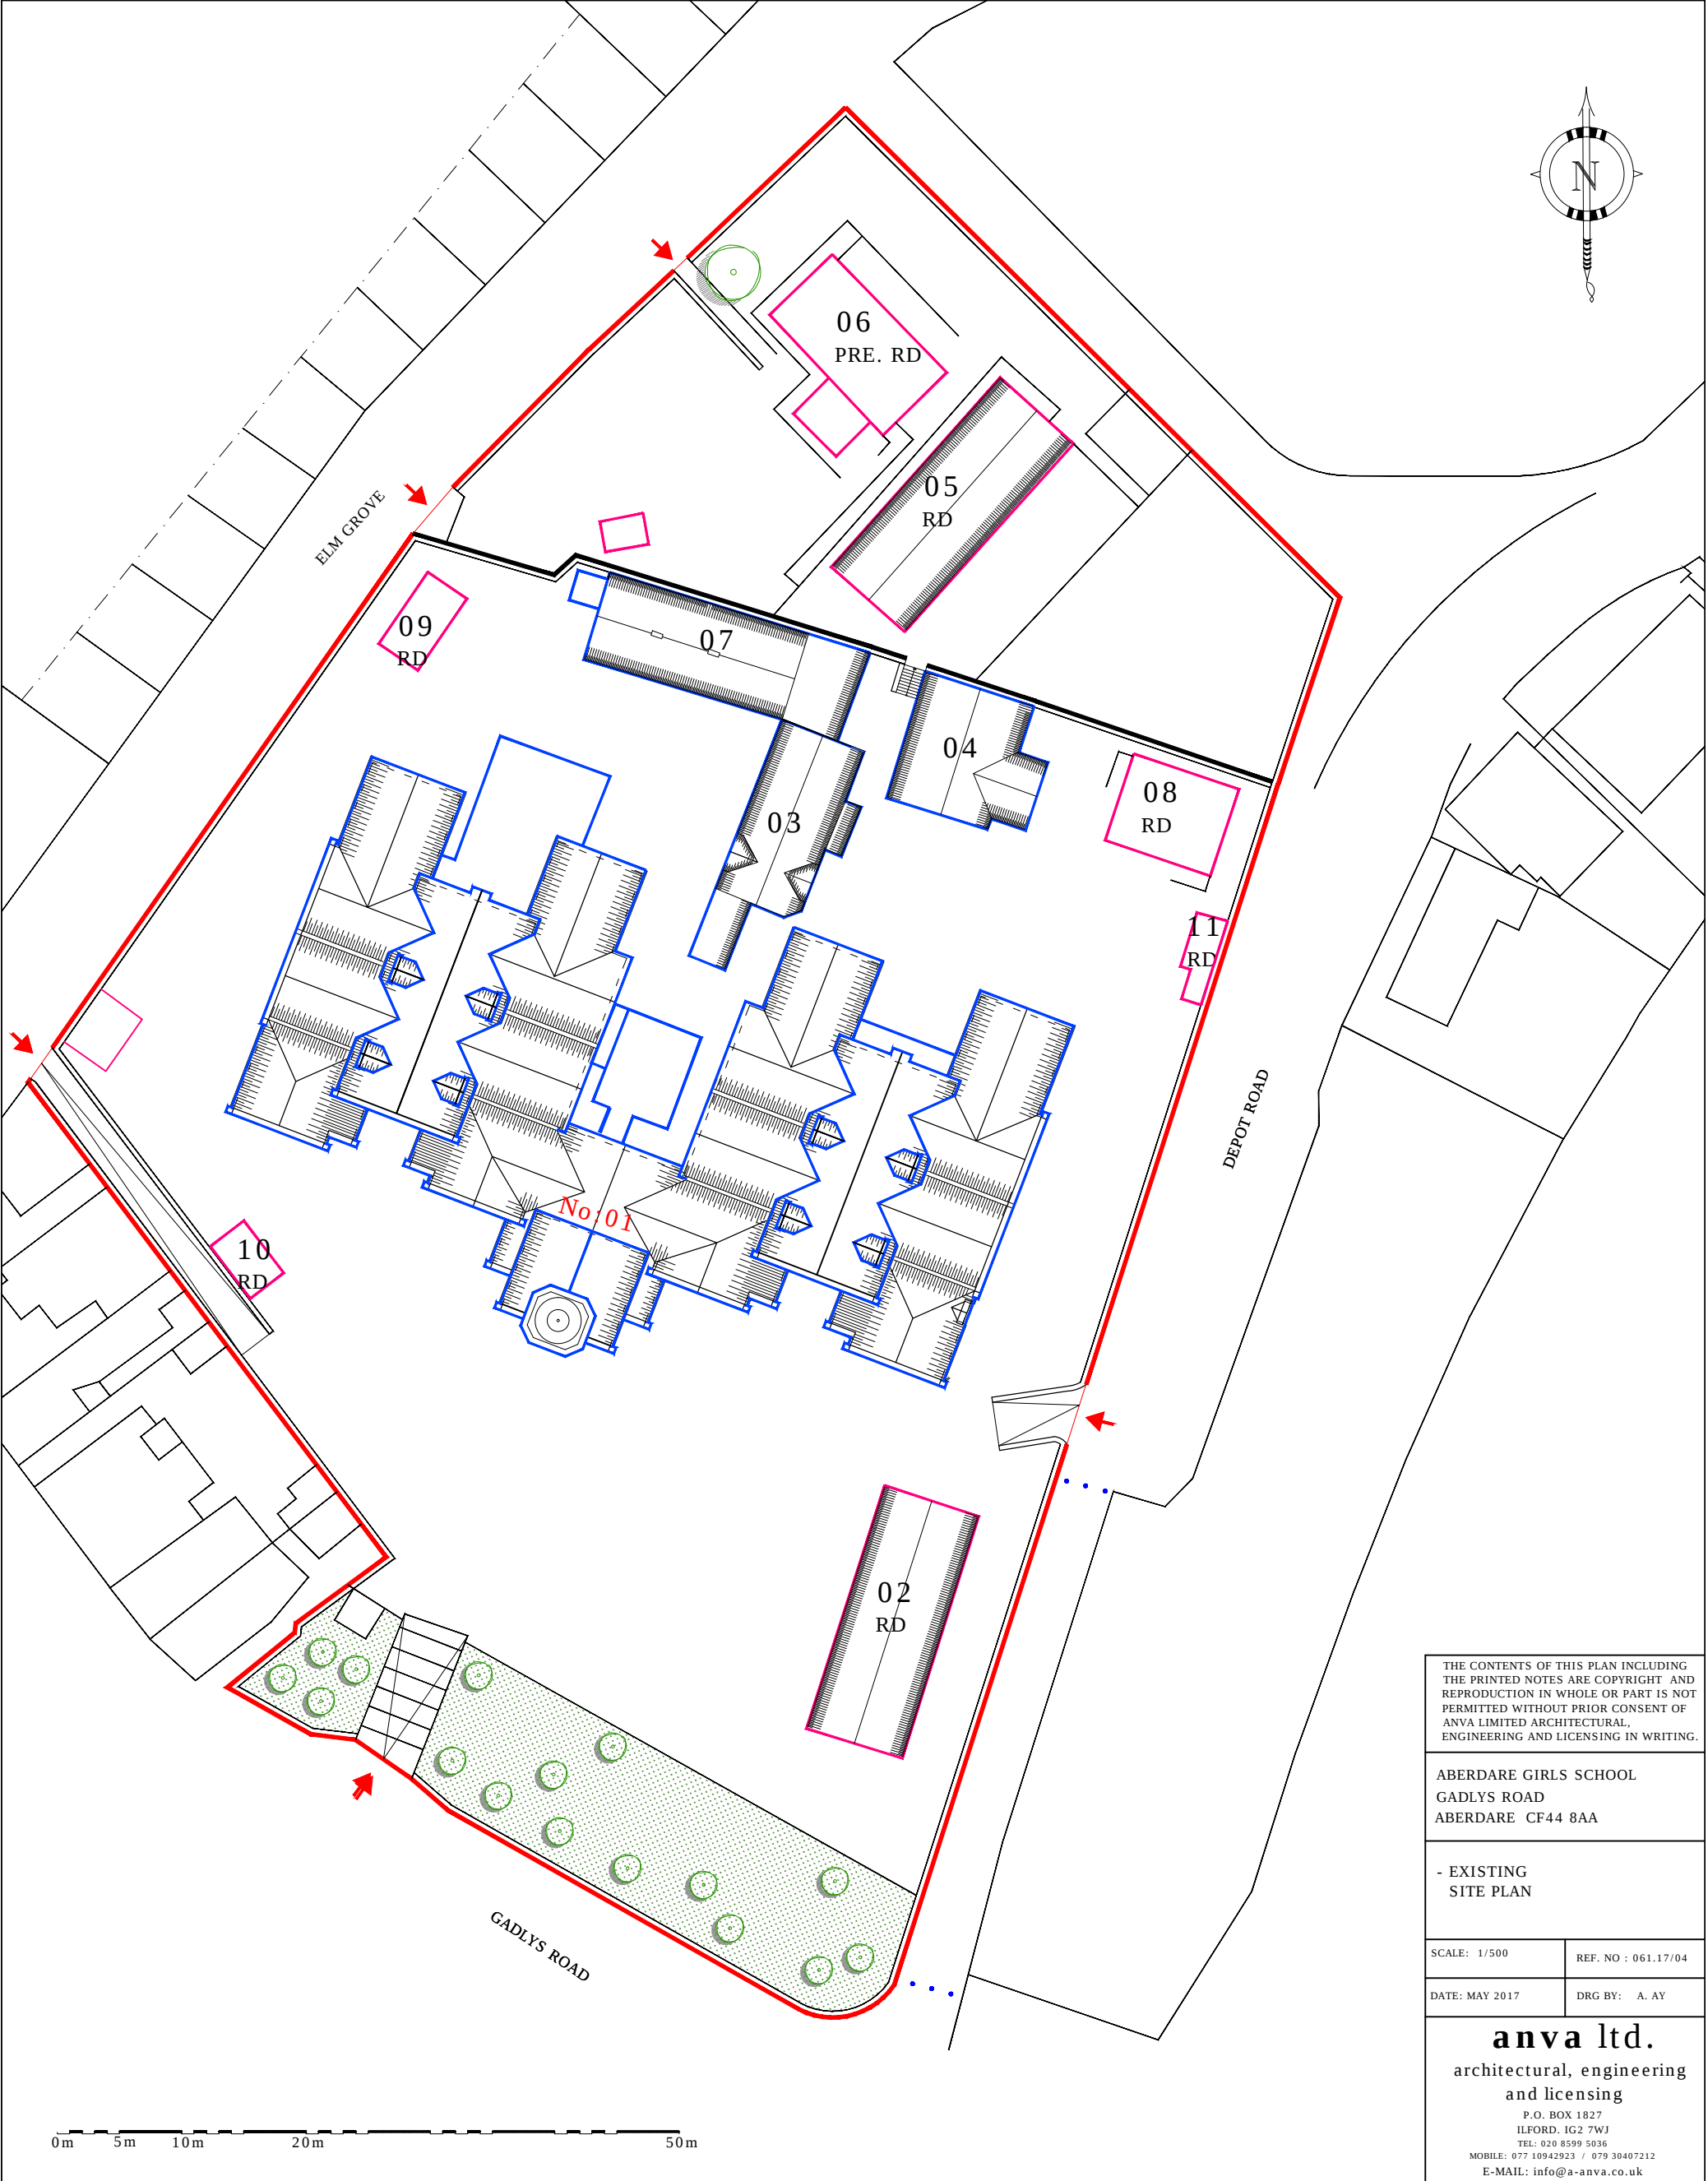

THE CONTENTS OF THIS PLAN INCLUDING THE PRINTED NOTES ARE COPYRIGHT AND REPRODUCTION IN WHOLE OR PART IS NOT PERMITTED WITHOUT PRIOR CONSENT OF ANVA LIMITED ARCHITECTURAL, ENGINEERING AND LICENSING IN WRITING.

ABERDARE GIRLS SCHOOL
GADLYS ROAD
ABERDARE CF44 8AA

- EXISTING
SITE PLAN

SCALE: 1/500 REF. NO : 061.17/04

DATE: MAY 2017 DRG BY: A. AY

anva ltd.
architectural, engineering
and licensing
P.O. BOX 1827
ILFORD, IG2 7WJ
TEL: 020 8599 5036
MOBILE: 077 10942923 / 079 30407212
E-MAIL: info@a-anva.co.uk