


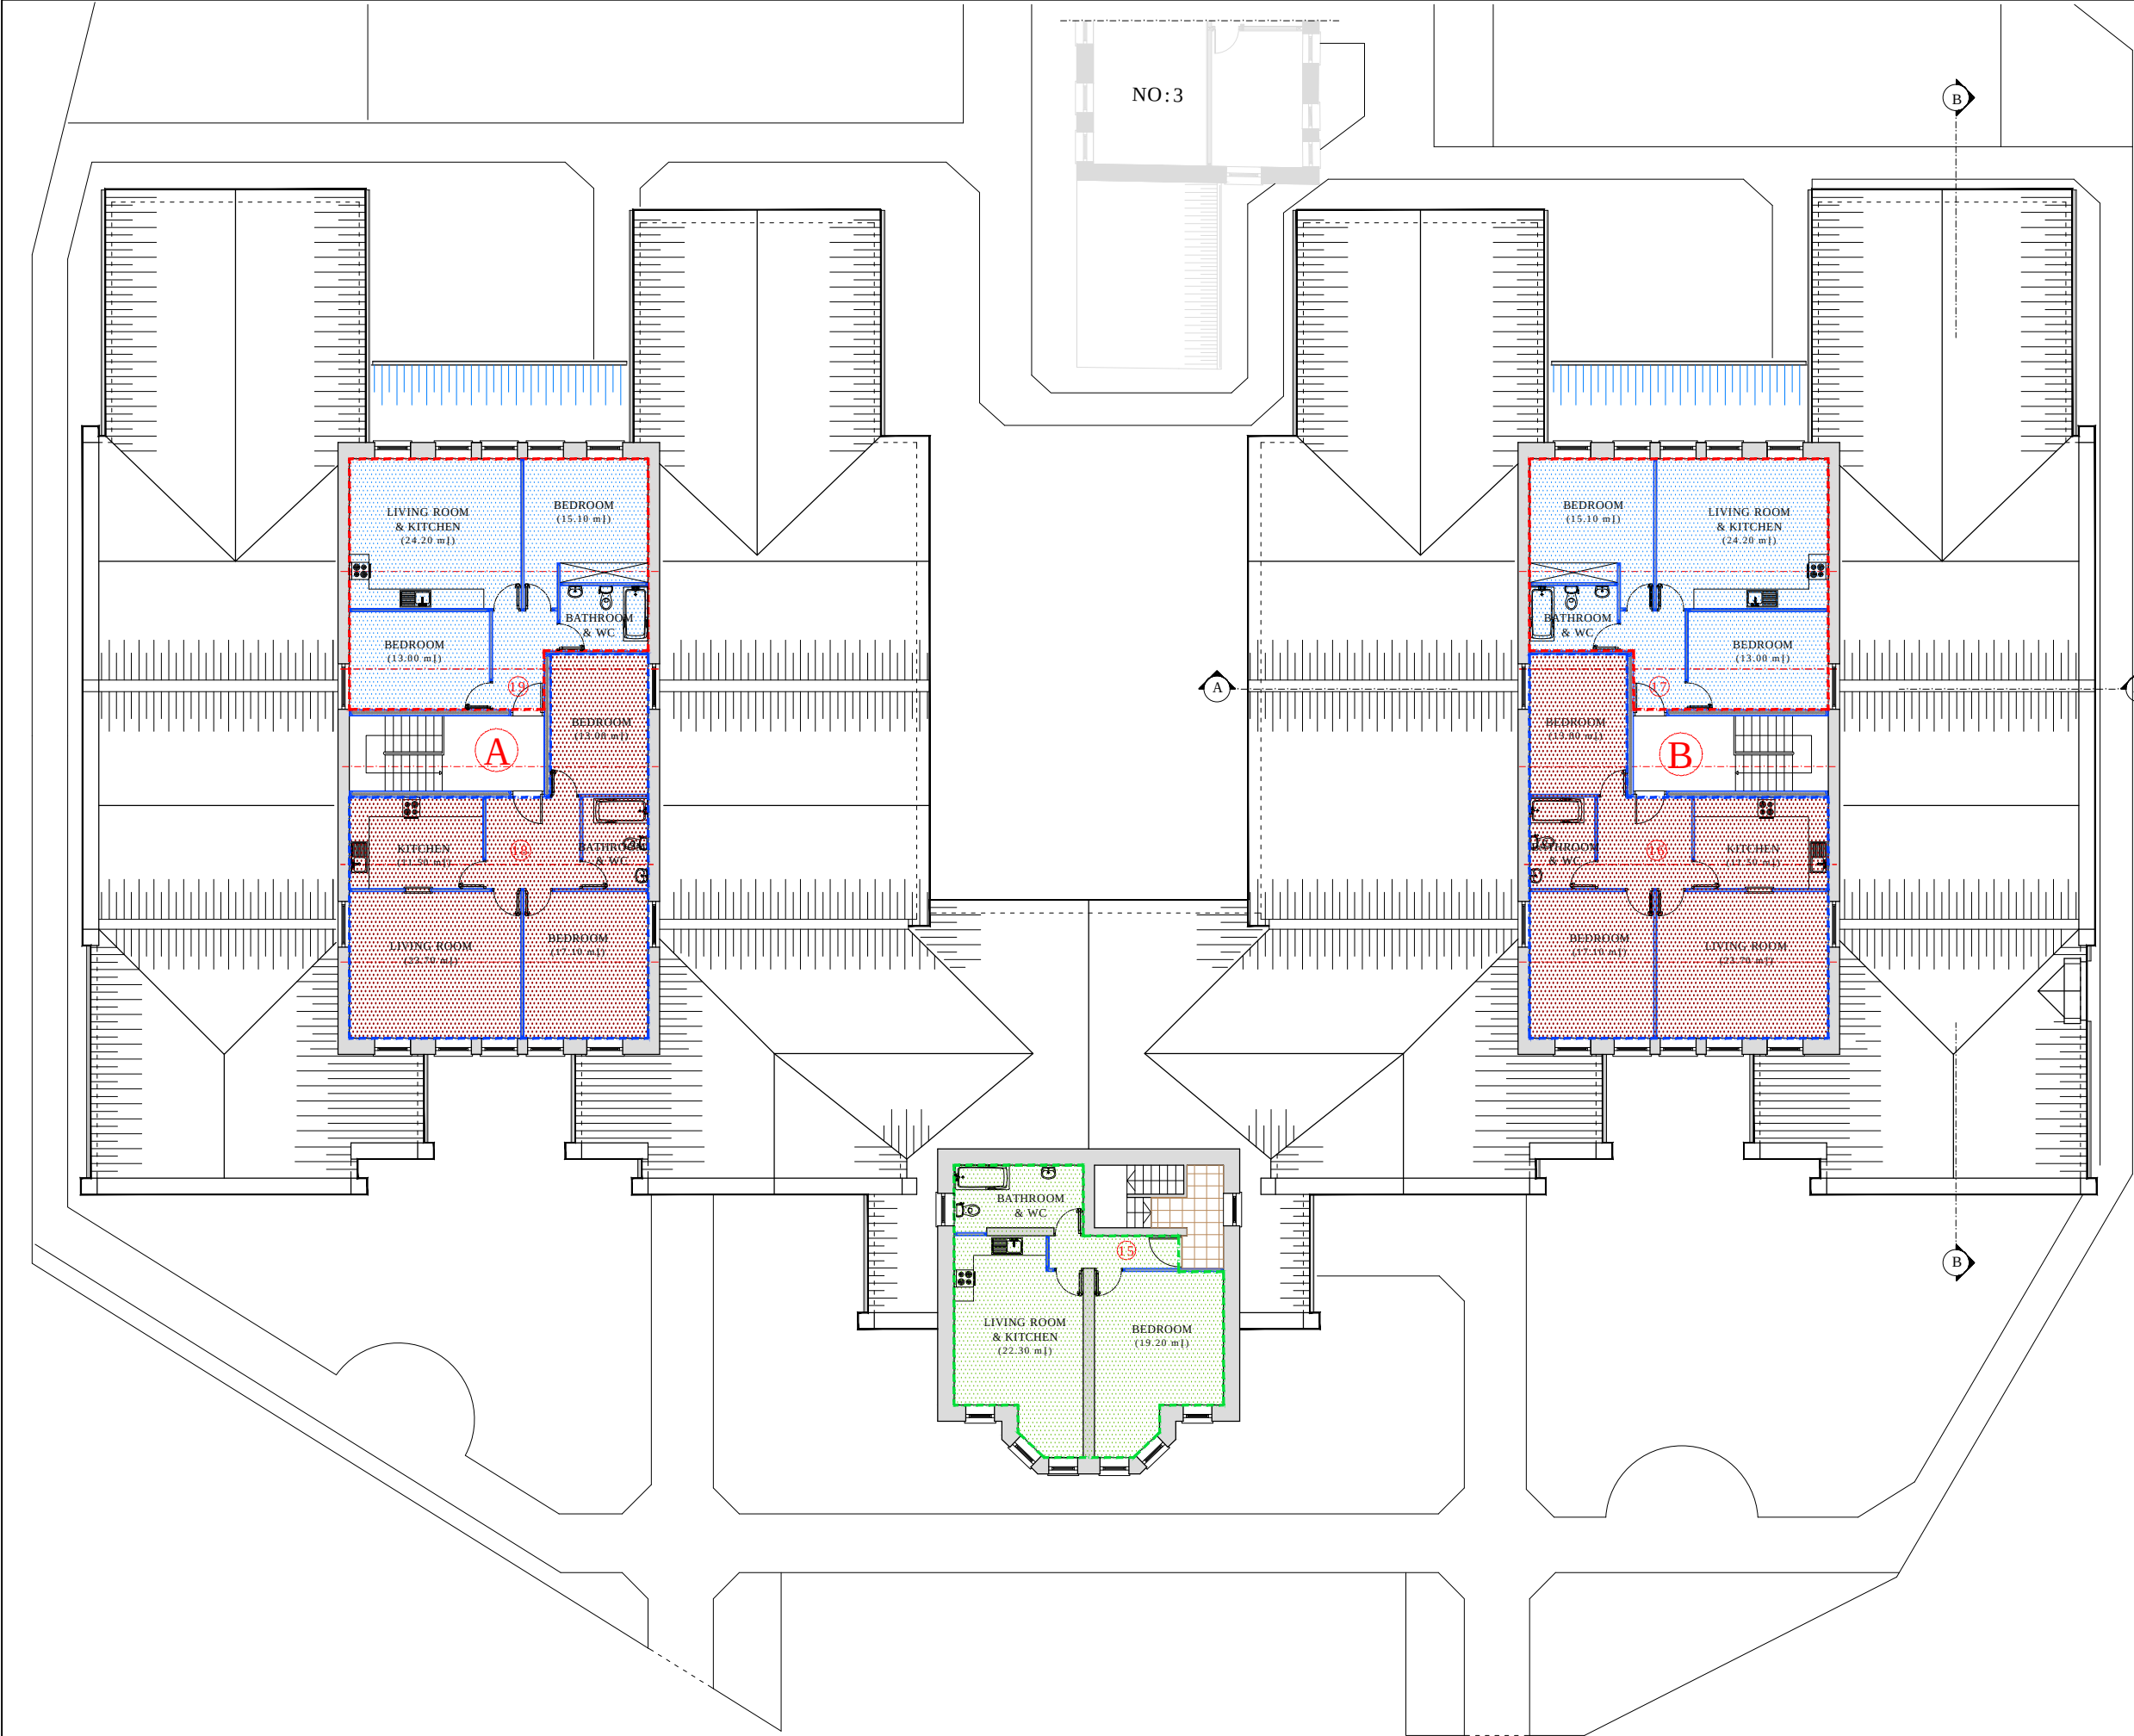

FLAT NO	BEDROOM	
FLAT 15	1 2P	56.50 m ²
FLAT 16	2 3P	81.00 m ²
FLAT 17	2 3P	65.90 m ²
FLAT 18	2 3P	81.00 m ²
FLAT 19	2 3P	65.90 m ²

FIRST & LOFT FLOOR

TOTAL: 5 FLATS

2 BEDROOM- 4 FLATS
1 BEDROOM- 1 FLAT

THE CONTENTS OF THIS PLAN INCLUDING
THE PRINTED NOTES ARE COPYRIGHT AND
REPRODUCTION IN WHOLE OR PART IS NOT
PERMITTED WITHOUT PRIOR CONSENT OF
ANVA LIMITED ARCHITECTURAL,
ENGINEERING AND LICENSING IN WRITING.

ABERDARE GIRLS SCHOOL
GADLYS ROAD
ABERDARE CF44 8AA

-NO 01 MAIN BUILDING
PROPOSED FIRST & LOFT
FLOOR PLAN

SCALE: 1/200 REF. NO : 061.17/06

DATE: MAY 2017 DRG BY: A. AY

anva ltd.
architectural, engineering
and licensing
P.O. BOX 1827
ILFORD. IG2 7WJ
TEL: 020 8599 5036
MOBILE: 077 10942923 / 079 30407212
E-MAIL: info@a-anva.co.uk

0m 2m 5m 10m 20m

PROPOSED FIRST & LOFT FLOOR