



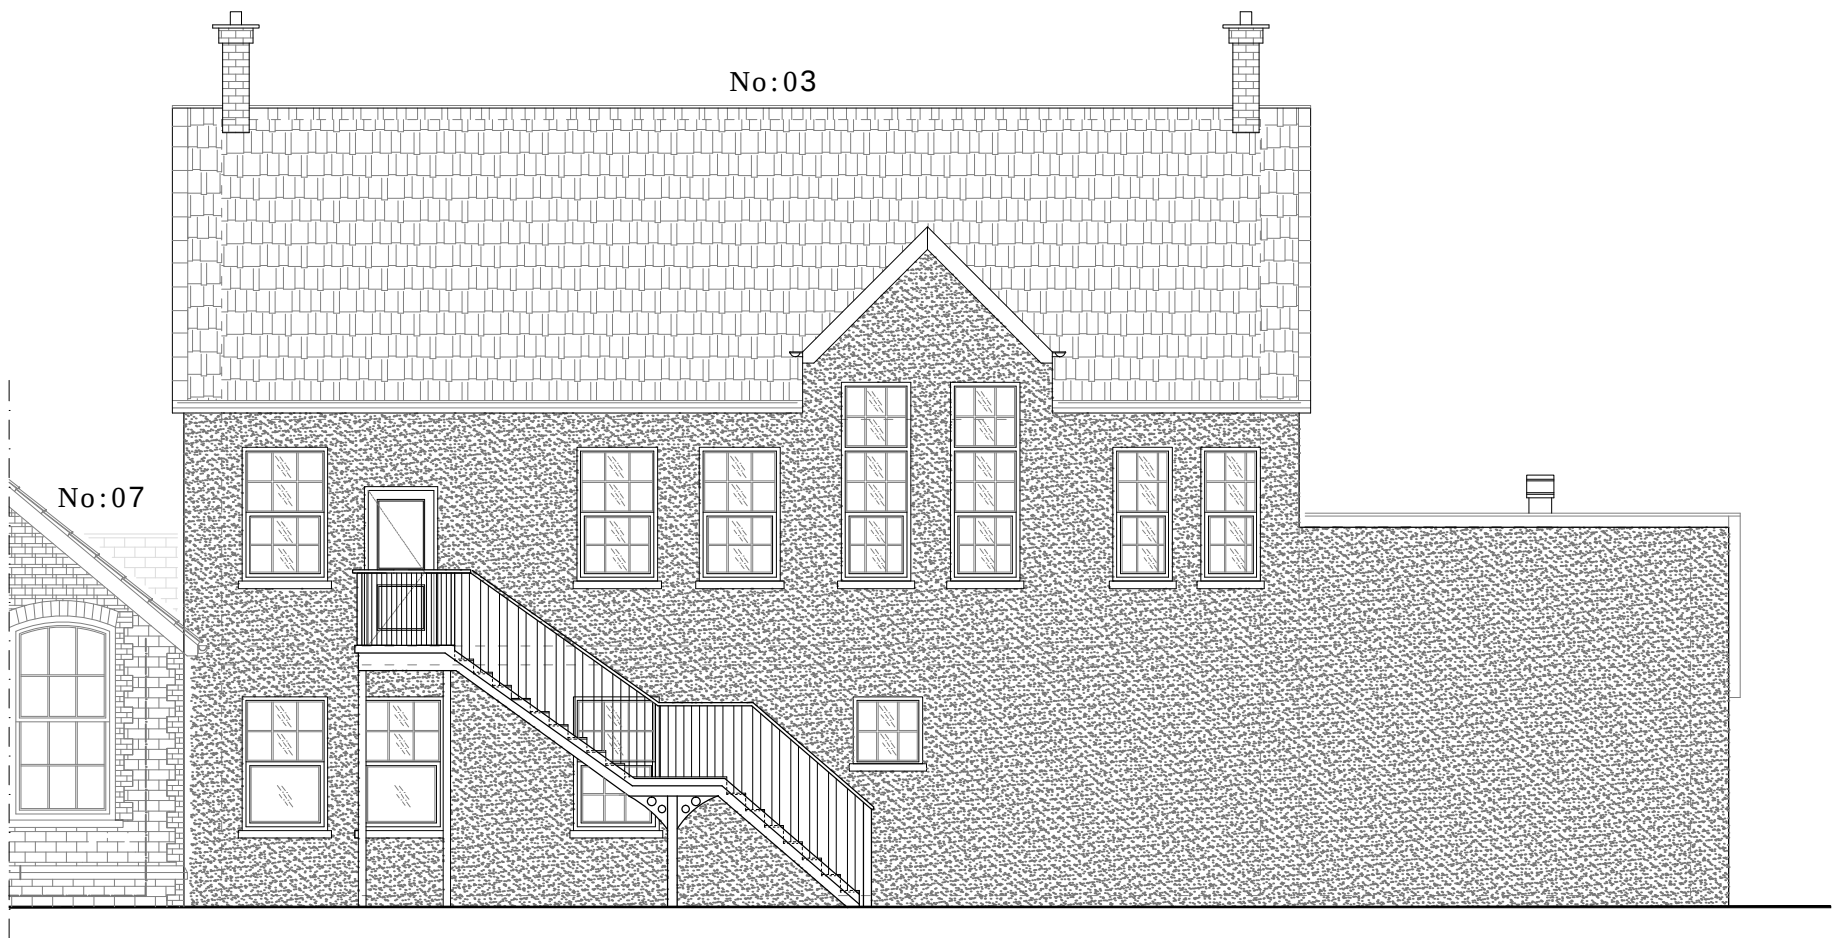


EXISTING REAR ELEVATION



EXISTING REAR VIEW

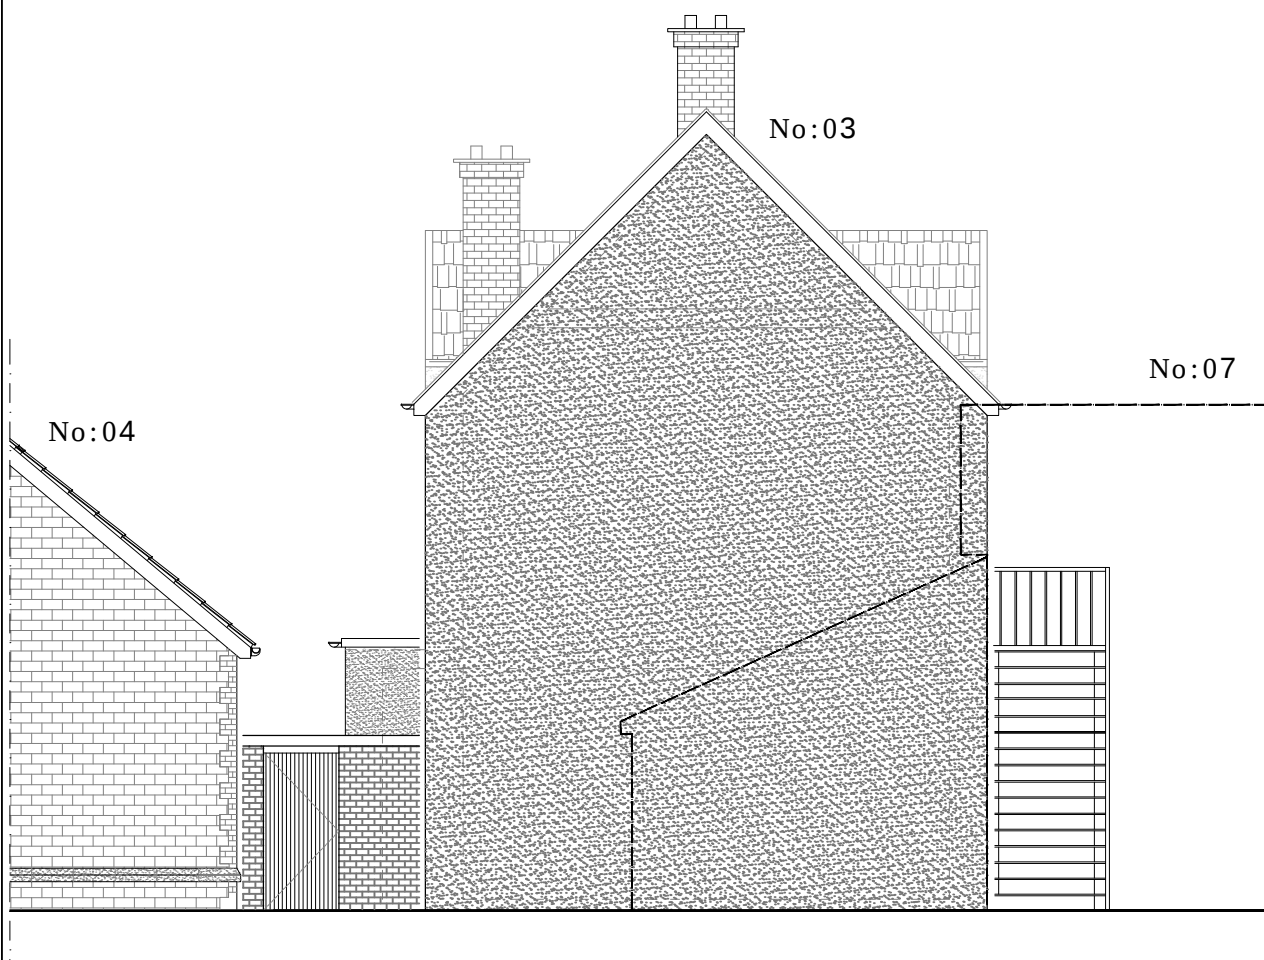

EXISTING SIDE ELEVATION
SCALE:1/100

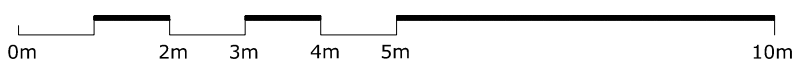

THE CONTENTS OF THIS PLAN INCLUDING THE PRINTED NOTES ARE COPYRIGHT AND REPRODUCTION IN WHOLE OR PART IS NOT PERMITTED WITHOUT PRIOR CONSENT OF ANVA ARCHITECTURAL, ENGINEERING AND LICENSING IN WRITING.

ABERDARE GRILS SCHOOL
GADLYS ROAD
ABERDARE CF44 8AA

BUILDING NO:3
EXISTING
-ELEVATIONS

SCALE:1 / 100

REF. NO : 064.17/04

DATE: JUNE. 2017

DRG BY: A.AY

anva architectural,
engineering and licensing

P.O. BOX 1827
ILFORD. IG2 7WJ
TEL: 020 8599 5036 FAX:020 8586 4401
MOBILE: 077 10942923 / 079 30407212
E-MAIL: info@a-anva.co.uk