


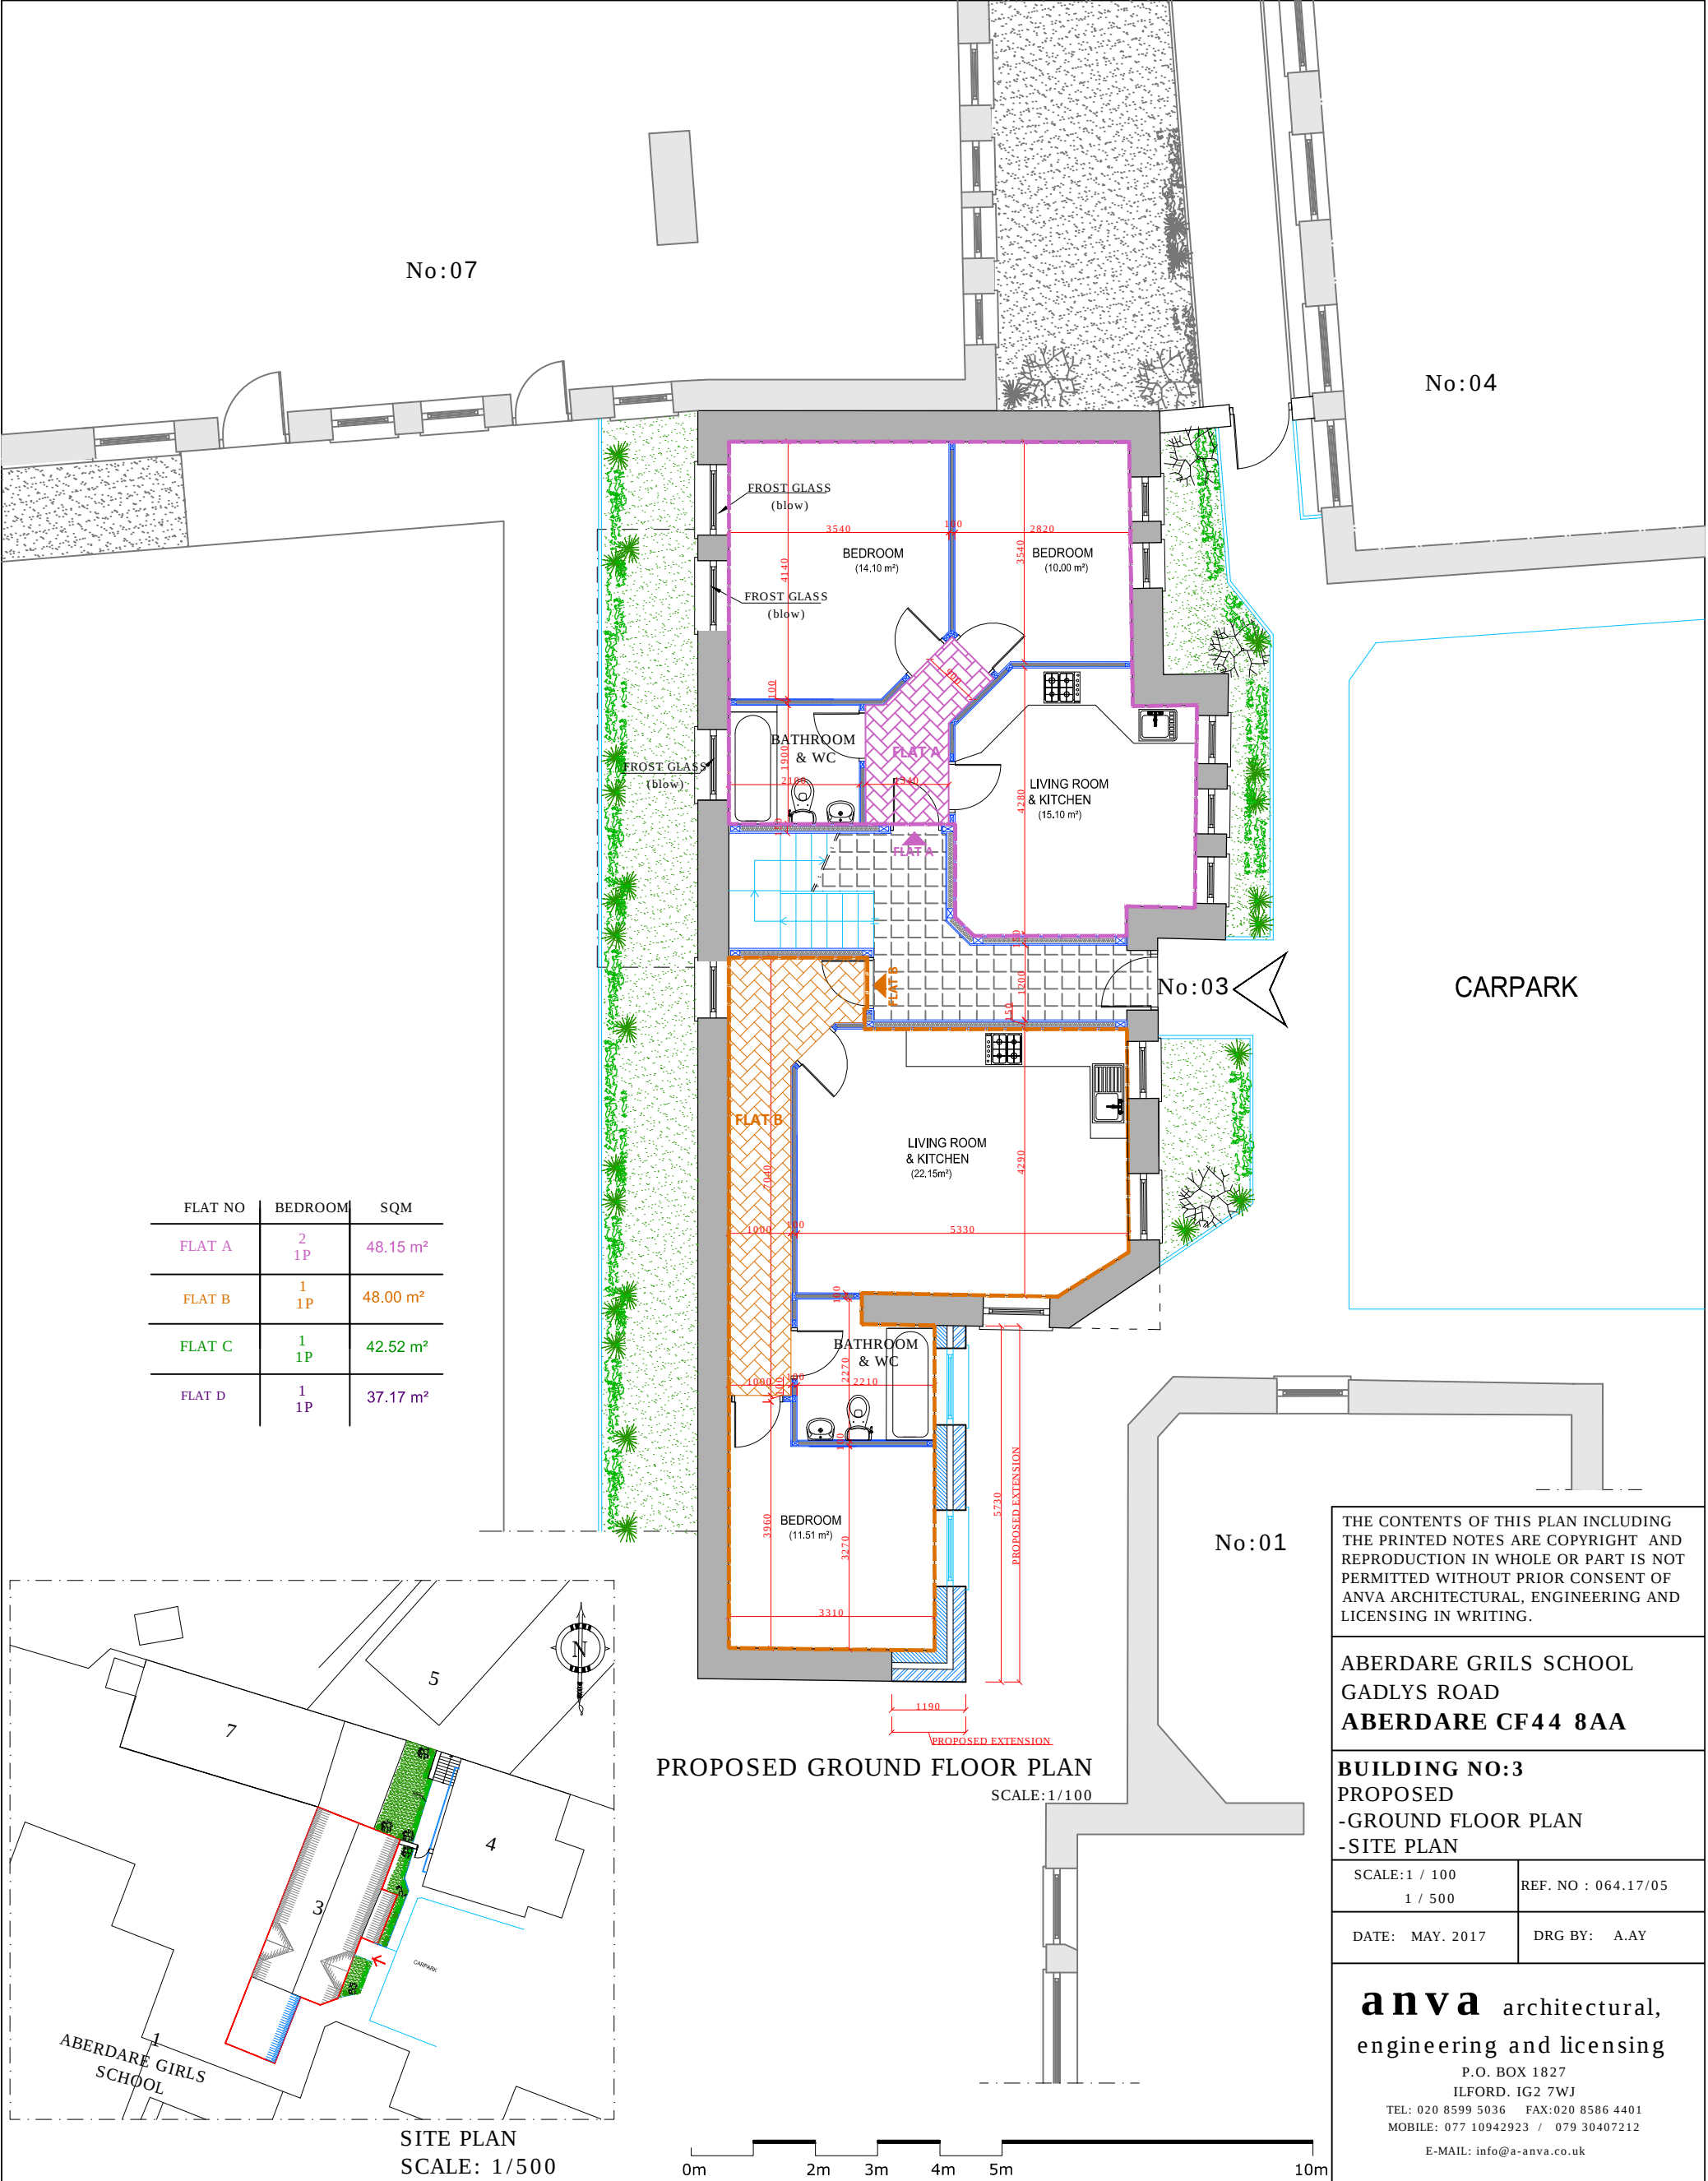

THE CONTENTS OF THIS PLAN INCLUDING THE PRINTED NOTES ARE COPYRIGHT AND REPRODUCTION IN WHOLE OR PART IS NOT PERMITTED WITHOUT PRIOR CONSENT OF ANVA ARCHITECTURAL, ENGINEERING AND LICENSING IN WRITING.

ABERDARE GRILS SCHOOL
GADLYS ROAD
ABERDARE CF44 8AA

BUILDING NO:3
PROPOSED
-GROUND FLOOR PLAN
-SITE PLAN

SCALE:1 / 100 1 / 500	REF. NO : 064.17/05
DATE: MAY. 2017	DRG BY: A.AY

anva architectural,
engineering and licensing
P.O. BOX 1827
ILFORD. IG2 7WJ
TEL: 020 8599 5036 FAX:020 8586 4401
MOBILE: 077 10942923 / 079 30407212
E-MAIL: info@a-anva.co.uk