


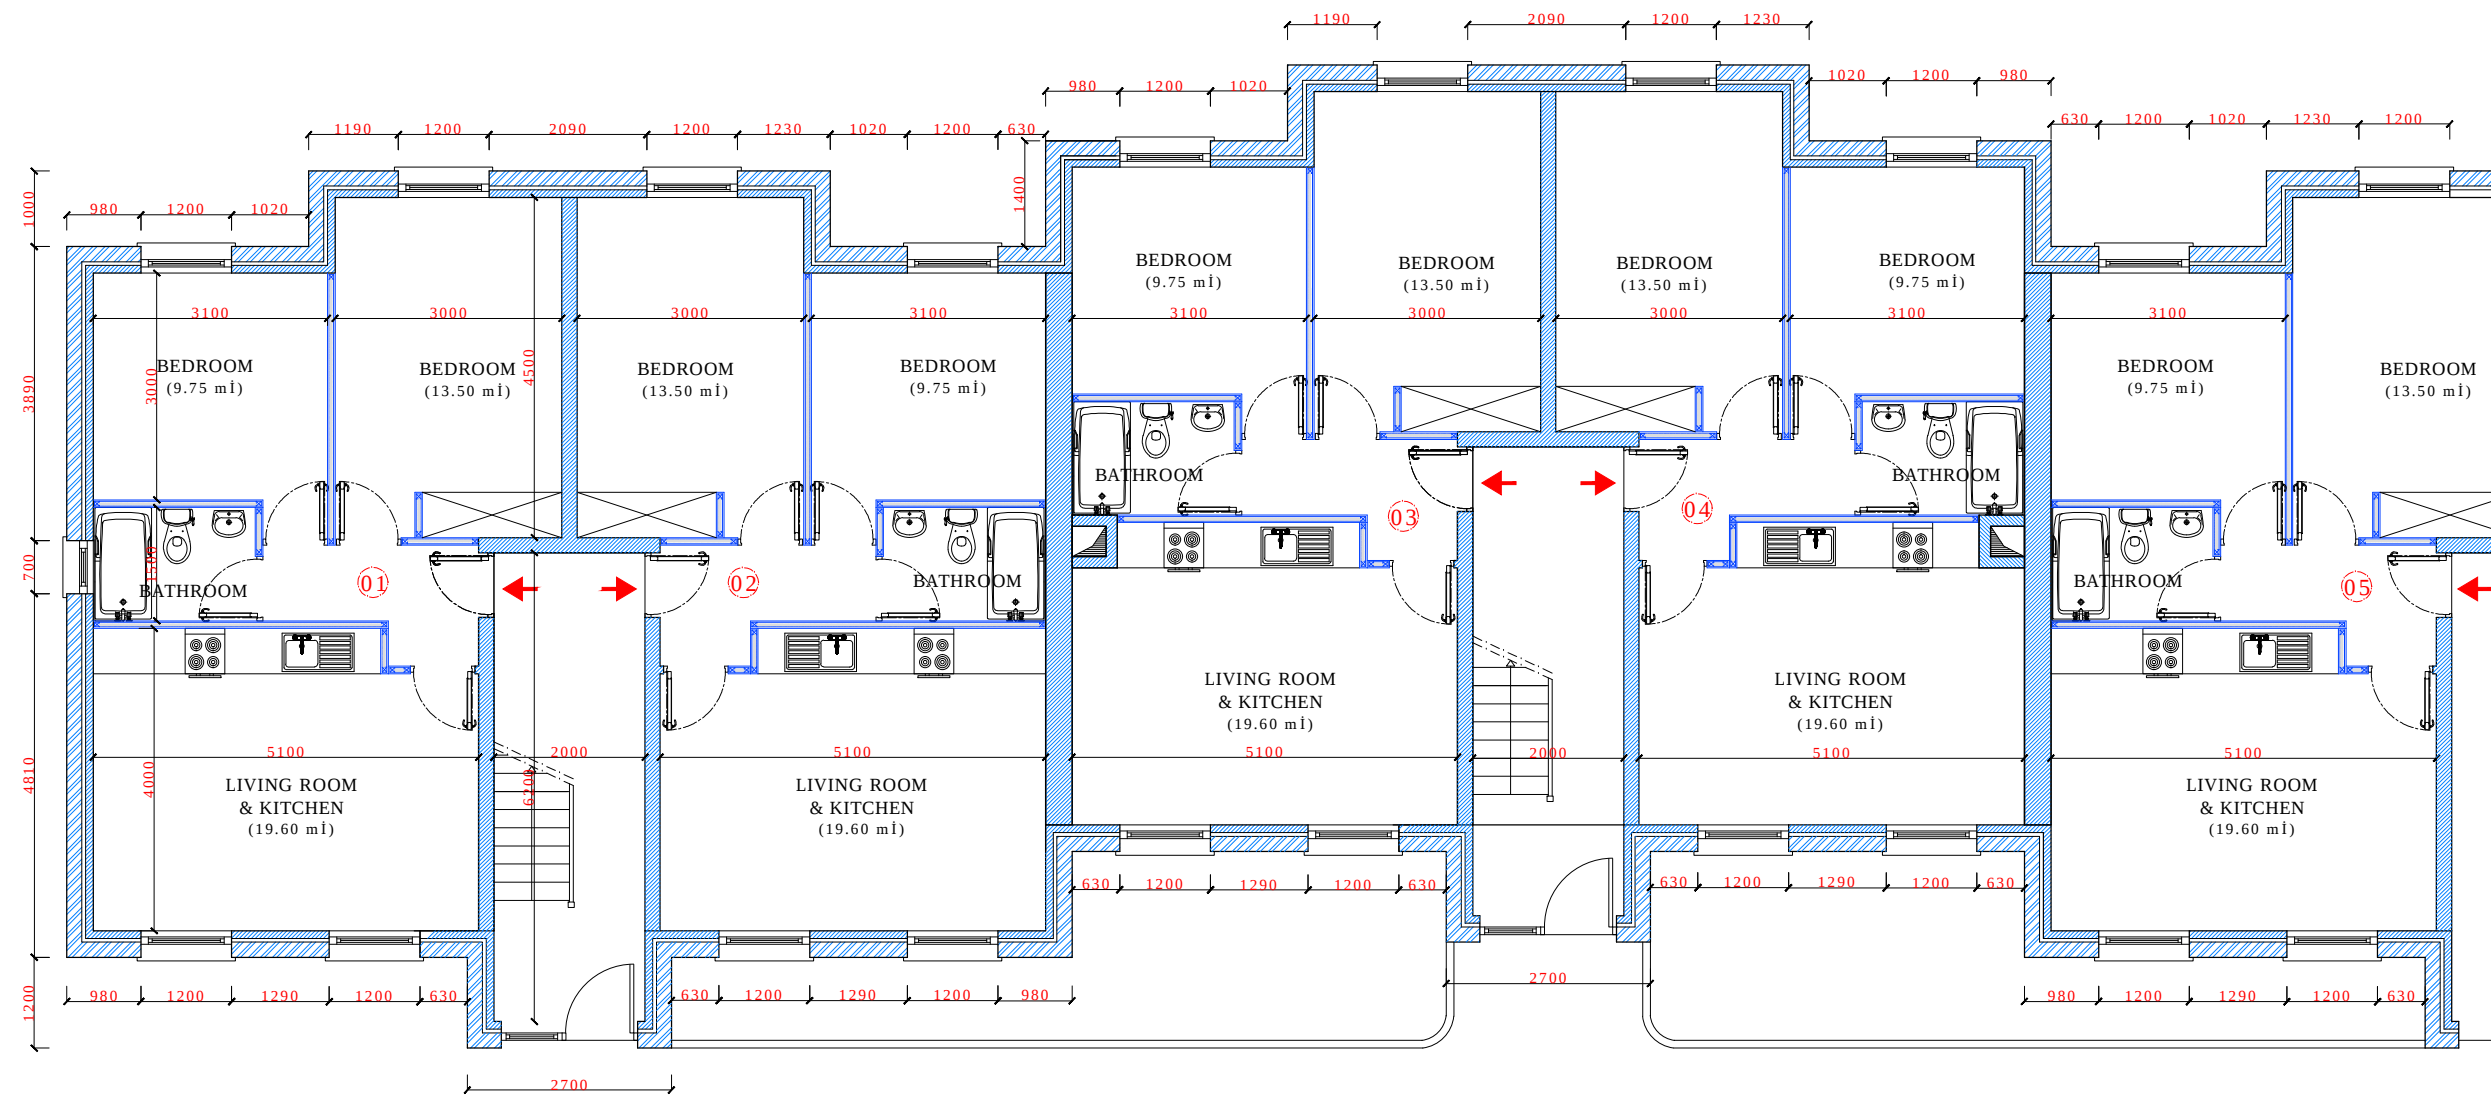

GROUND FLOOR PLAN
SCALE:1/100

THE CONTENTS OF THIS PLAN INCLUDING THE PRINTED NOTES ARE COPYRIGHT AND REPRODUCTION IN WHOLE OR PART IS NOT PERMITTED WITHOUT PRIOR CONSENT OF ANVA LIMITED ARCHITECTURAL, ENGINEERING AND LICENSING IN WRITING.

ABERDARE GIRLS SCHOOL
GADLYS ROAD
ABERDARE CF44 8AA

-NO 05/06
GROUND FLOOR PLAN

SCALE: 1/100

REF. NO : 061.17/02B

DATE: MAY 2017

DRG BY: A. AY

anva ltd.

architectural, engineering
and licensing

P.O. BOX 1827
ILFORD. IG2 7WJ
TEL: 020 8599 5036
MOBILE: 077 10942923 / 079 30407212
E-MAIL: info@a-anva.co.uk