


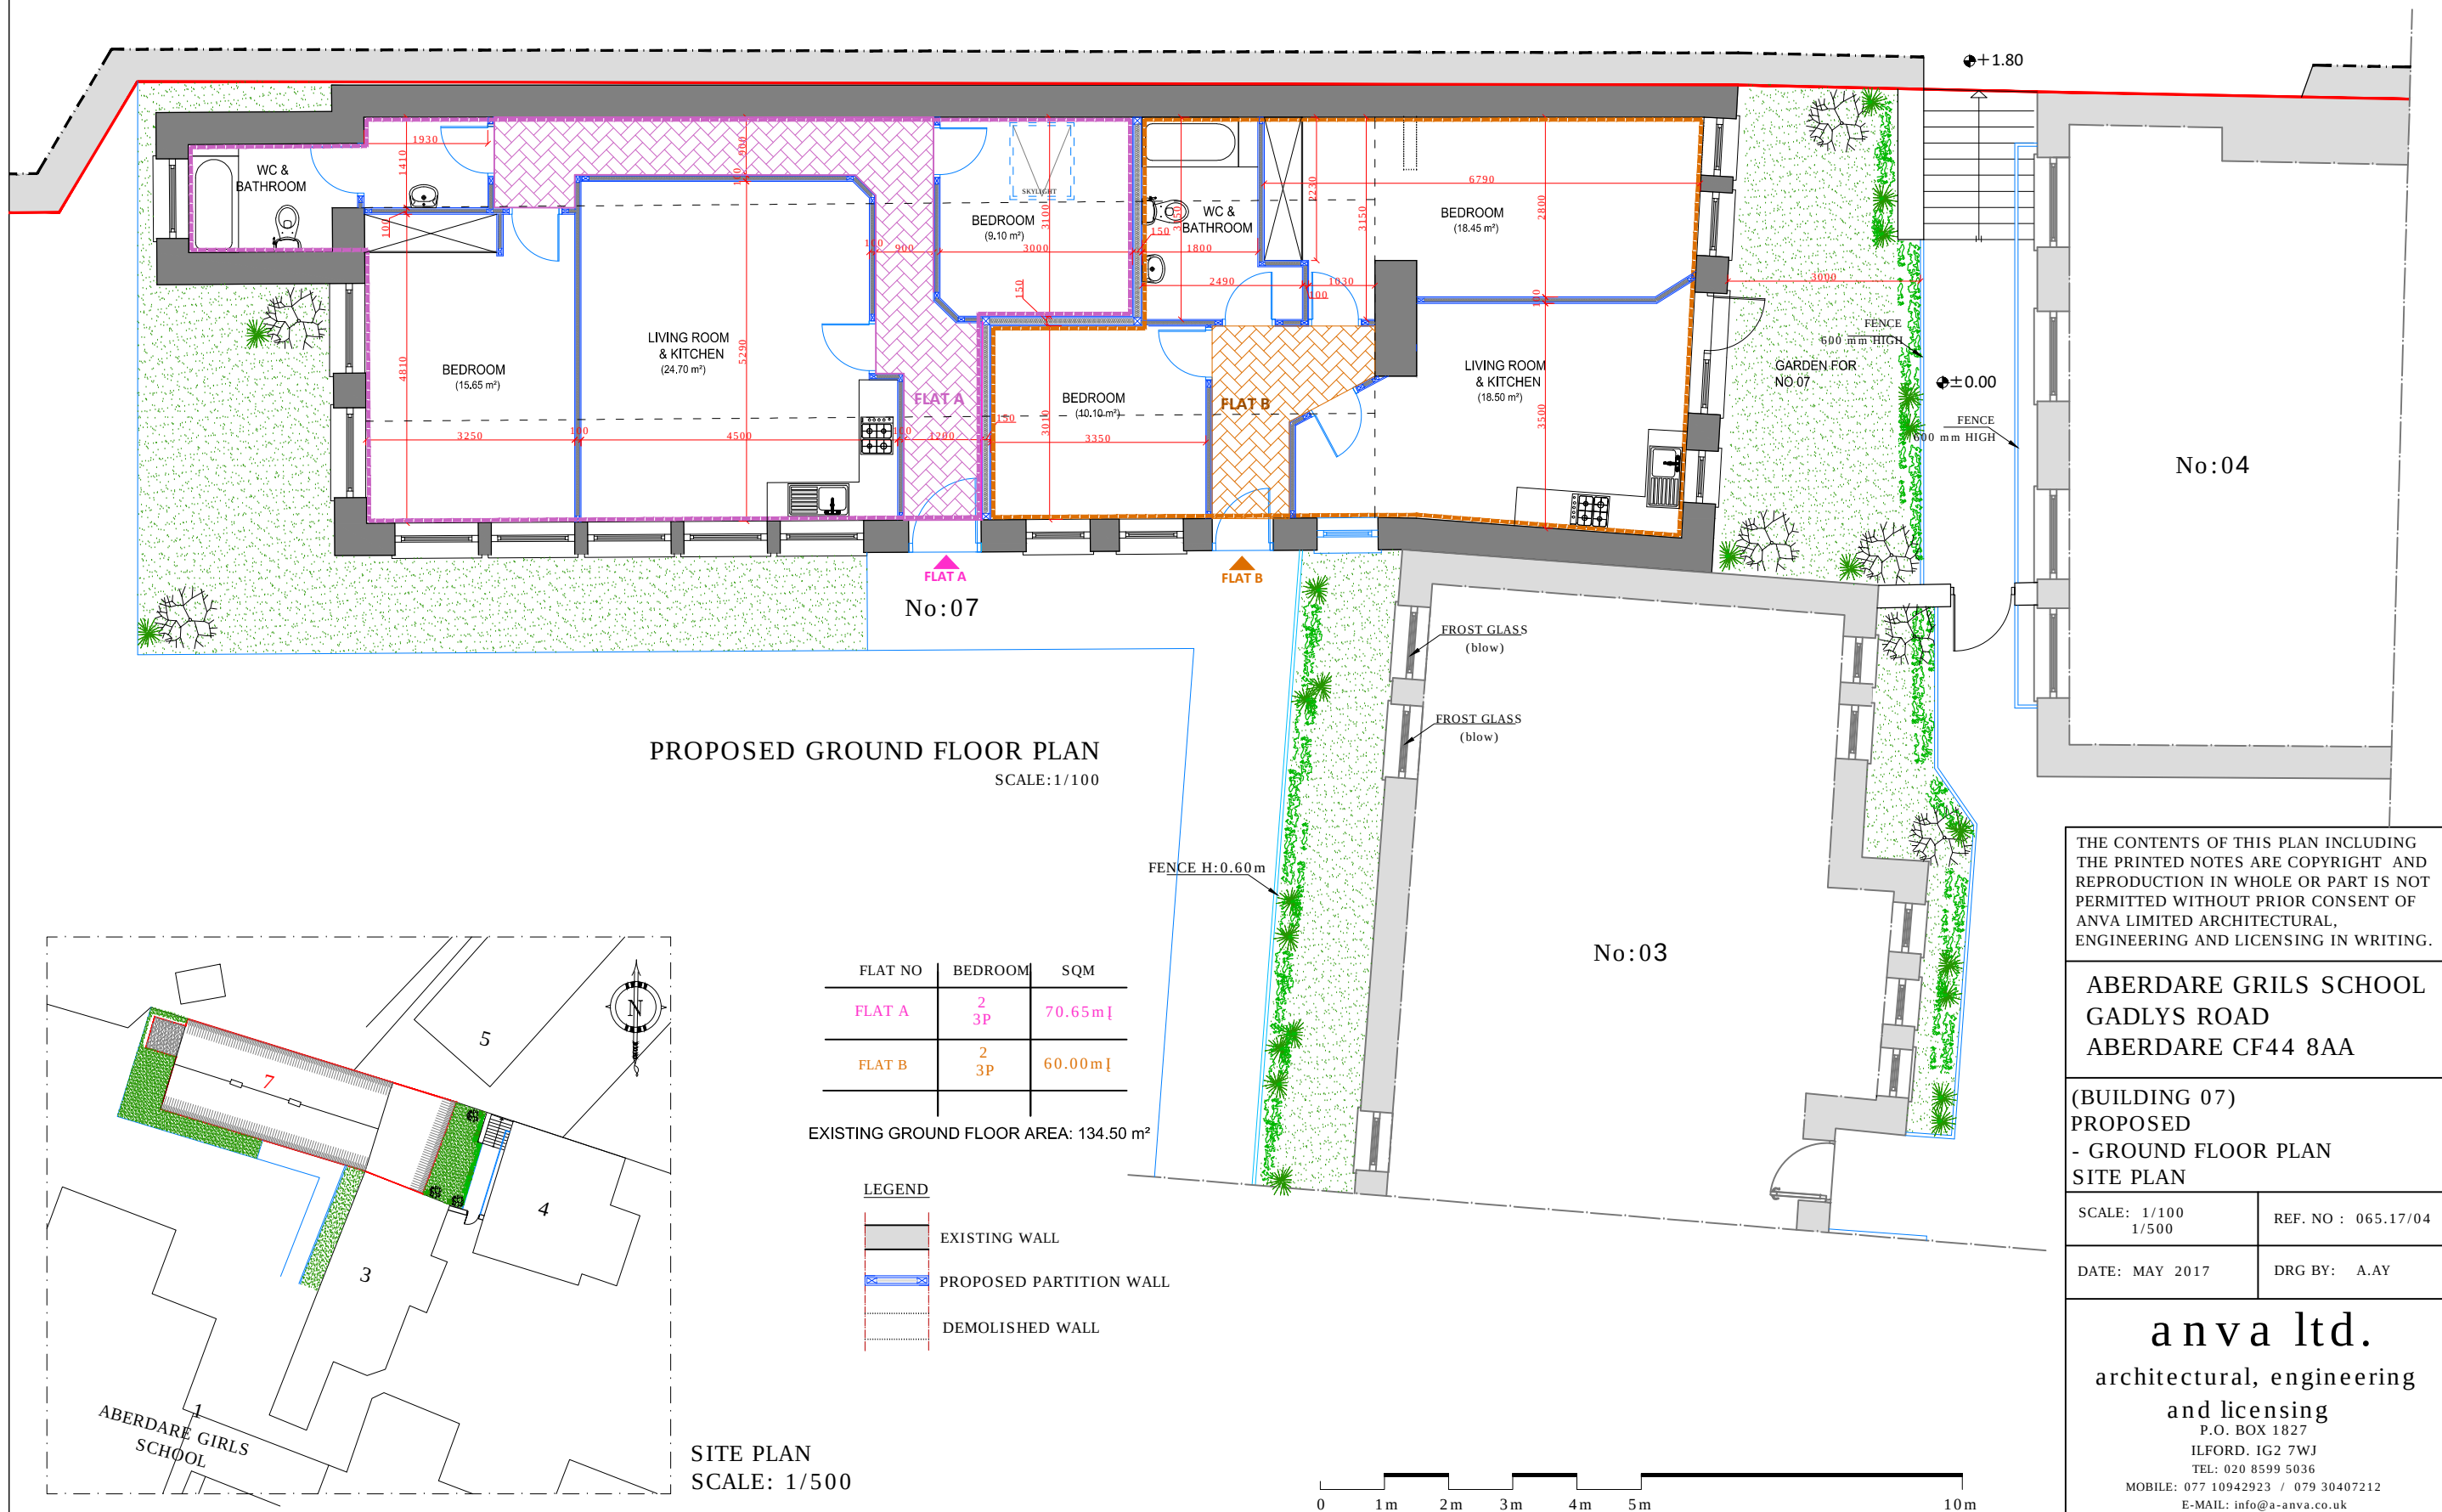

PROPOSED GROUND FLOOR PLAN
SCALE: 1/100

FLAT NO	BEDROOM	SQM
FLAT A	2 3P	70.65m ²
FLAT B	2 3P	60.00m ²

EXISTING GROUND FLOOR AREA: 134.50 m²

LEGEND	
	EXISTING WALL
	PROPOSED PARTITION WALL
	DEMOLISHED WALL

SITE PLAN
SCALE: 1/500

THE CONTENTS OF THIS PLAN INCLUDING THE PRINTED NOTES ARE COPYRIGHT AND REPRODUCTION IN WHOLE OR PART IS NOT PERMITTED WITHOUT PRIOR CONSENT OF ANVA LIMITED ARCHITECTURAL, ENGINEERING AND LICENSING IN WRITING.

ABERDARE GRILS SCHOOL
GADLYS ROAD
ABERDARE CF44 8AA

(BUILDING 07)
PROPOSED
- GROUND FLOOR PLAN
SITE PLAN

SCALE: 1/100 1/500	REF. NO : 065.17/04
DATE: MAY 2017	DRG BY: A.AY

anva ltd.
architectural, engineering
and licensing
P.O. BOX 1827
ILFORD. IG2 7WJ
TEL: 020 8599 5036
MOBILE: 077 10942923 / 079 30407212
E-MAIL: info@a-anva.co.uk