


CECIL STREET

MANOR ROAD

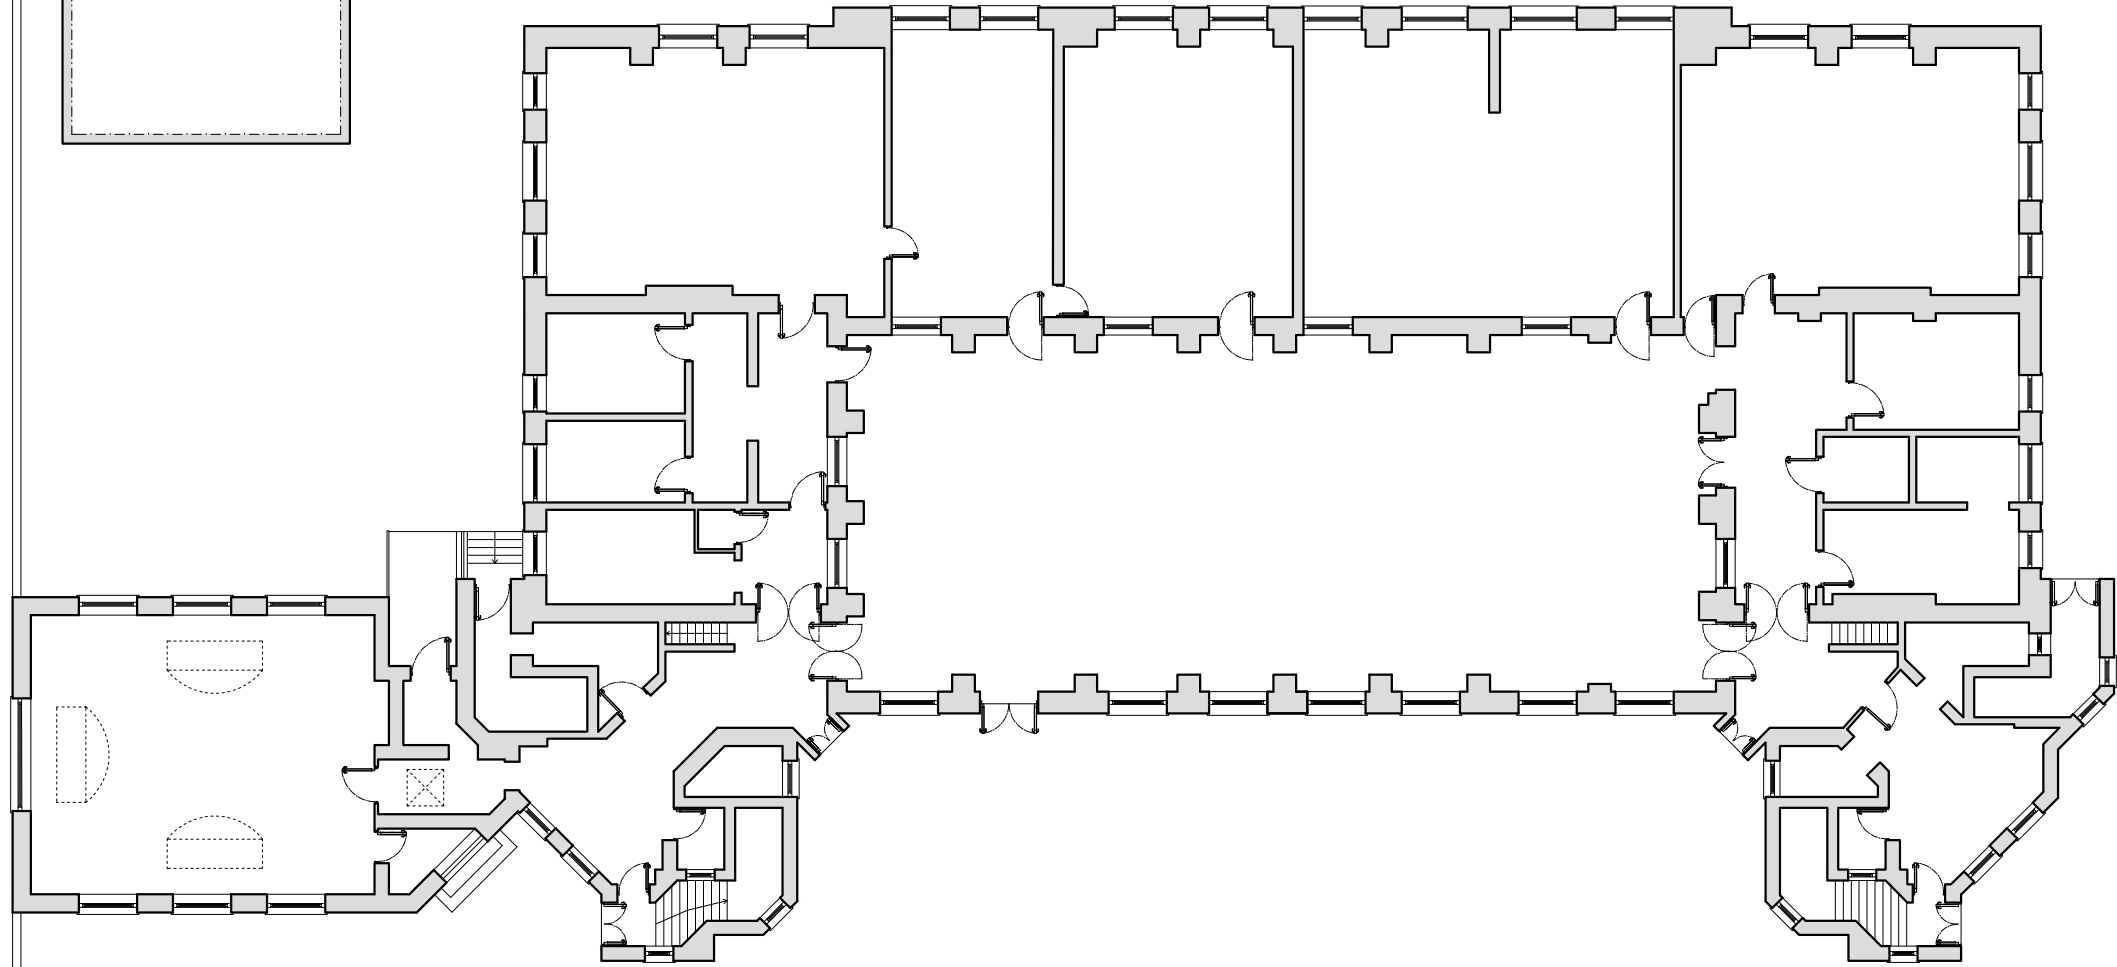

EXISTING GROUND FLOOR PLAN
SCALE: 1/200 @A3

BOUNDARY
LINE

0m 2m 5m 10m 20m

THE CONTENTS OF THIS PLAN INCLUDING
THE PRINTED NOTES ARE COPYRIGHT AND
REPRODUCTION IN WHOLE OR PART IS NOT
PERMITTED WITHOUT PRIOR CONSENT OF
ANVA ARCHITECTURAL, ENGINEERING AND
LICENSING IN WRITING.

MANSELTON PRIMARY SCHOOL
MANOR ROAD, MANSELTON
SWANSEA
SA5 9PA

EXISTING

- GROUND FLOOR PLAN

SCALE: 1/200

REF. NO : 095. 22/03

DATE: OCT. 2022

DRG BY: A. AY

REV. NOV. -REVISED ADDRESS
C 2022

anva architectural,
engineering and licensing

P.O. BOX 1827
ILFORD, IG2 7WJ
TEL: 020 8599 5036 FAX: 020 8586 4401
MOBILE: 077 10942923 / 079 30407212
E-MAIL: info@a-anva.co.uk